


Key

01A ADVANCED WARNING ACCESS TO ROAD AHEAD CLOSED ON ____ TO ____ DAY(S) FROM ____ TO ____	01 ROAD CLOSED	02 02	04 Diverted traffic	06 Diverted traffic	08 Diversion	10 ROAD AHEAD CLOSED	12 Diverted traffic	14 Diverted traffic	15 Road ahead closed Access as far as
	01 ROAD CLOSED	03 Diversion ENDS	05 Diverted traffic	07 Diversion	09 Diversion	11 Diverted traffic	13 DIVERSION		

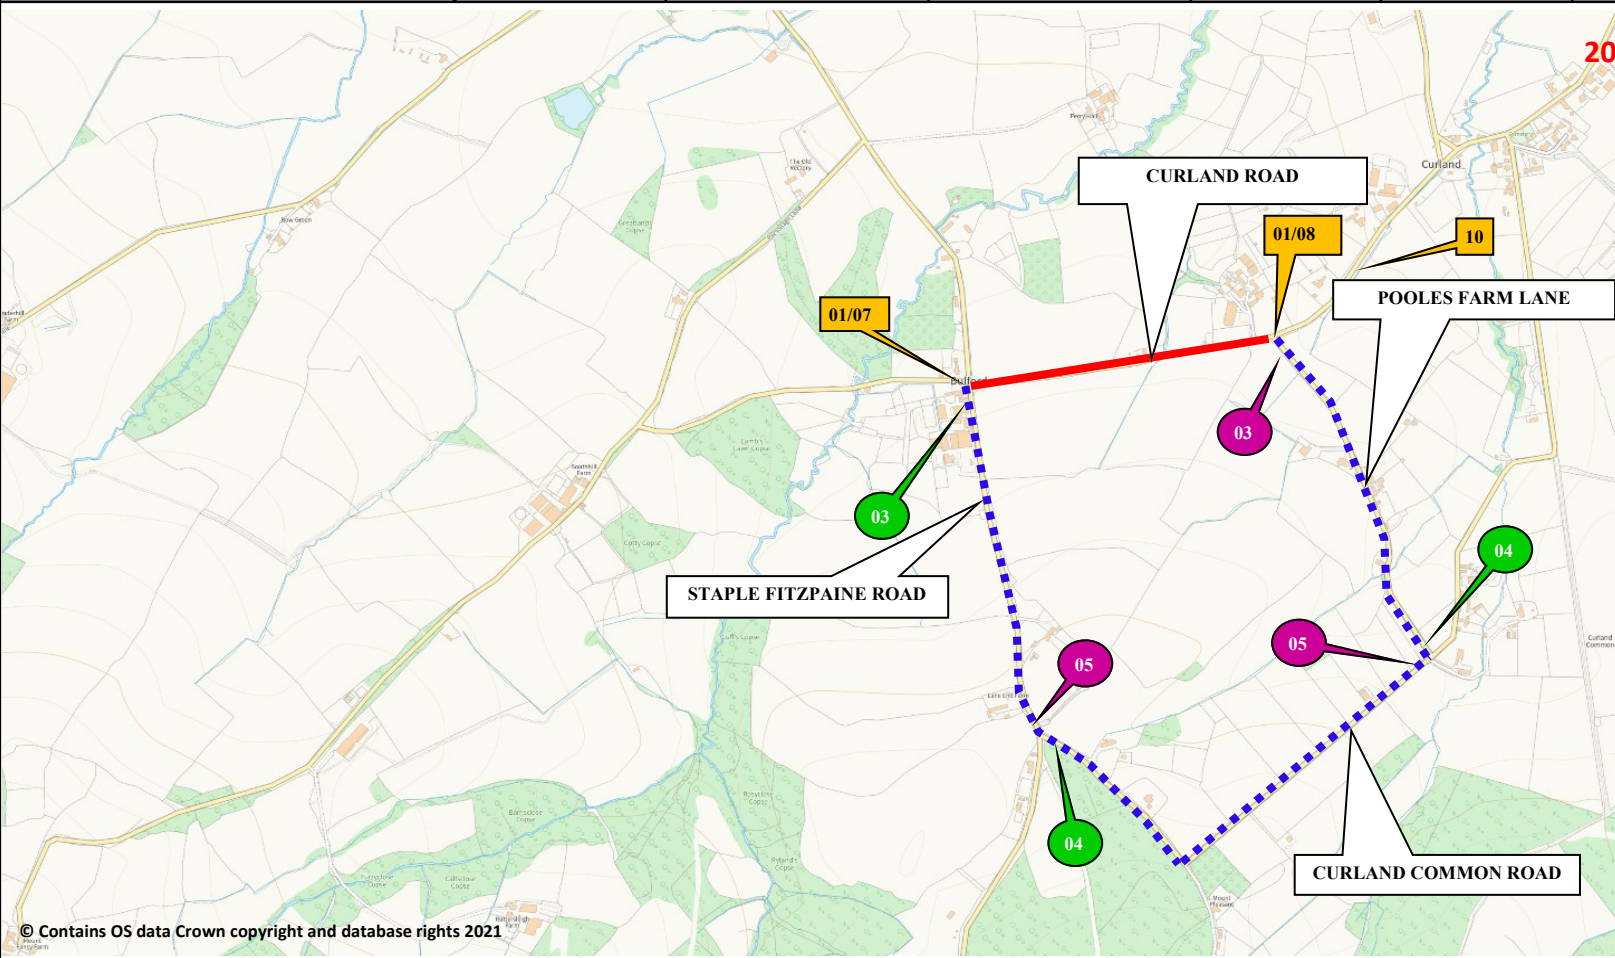

20 CYCLISTS AND PEDESTRIANS WAIT HERE TO BE ESCORTED	16 ROAD AHEAD CLOSED
21 Road ahead closed Access as far as	17 ROAD AHEAD CLOSED
22 Road ahead closed Access as far as	18 Diverted traffic
	19 Diverted traffic

Barriers, cones and flashing lamps required each end of road closure

© Contains OS data Crown copyright and database rights 2021

Sunbelt Rentals UK (Traffic Management)
Kemble Airfield Enterprise Park
Cirencester Road
Kemble
GL7 6BQ
☎ 03700 500 792
📠 0845 004 7105

Note

- All equipment shall be approved and shall comply with the Department Of Transport specification MCE0111. This drawing does not show the normal road works signage that will be required as per Chapter 8.
- All signs to be in accordance with TSRGD 2016 and to minimum class retroreflective.
- Minimum height of lettering to be 60mm and sign boards to be 1000mm (750mm where appropriate).

This drawing is protected by copyright and the information contained therein is confidential.
This drawing may not be copied and the information therein may not be used, or disclosed to a third party, wholly or in part with the written permission of Sunbelt Rentals UK (Traffic Management).

CROWN COPYRIGHT DATA REPRODUCED BY PERMISSION OF THE CONTROLLER OF HMSO

CLIENT DETAILS		REP/DEPOT	DRAWN BY	ADDRESS
OPENREACH		CB/242	CB/242	Curland Road, Curland, Staple Fitzpaine TA355G
DATE	SHEET No	VERSION NUMBER		
09/06/2024	3 OF 5	001		
AMENDED DATE	AMENDED BY	SCALE		
	Xxxx-xxxx	NOT TO SCALE		
This layout is for installation by NRSWA, Lantra 12A,12B,,12D qualified persons.				
BUS ROUTE AFFECTED				

	ROAD CLOSURE		CLOCKWISE DIVERSION
	DIVERSION		ANTI-CLOCKWISE DIVERSION
			ROAD CLOSURE SIGN
ROAD CLOSURE LENGTH (APPROX)		520M	
ROAD CLOSURE WIDTH (APPROX)		3.6M	
Contract Number 242-S015213			